

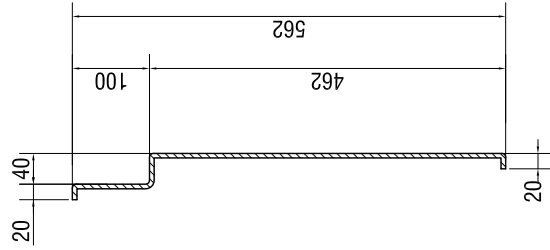


NIMES 1500

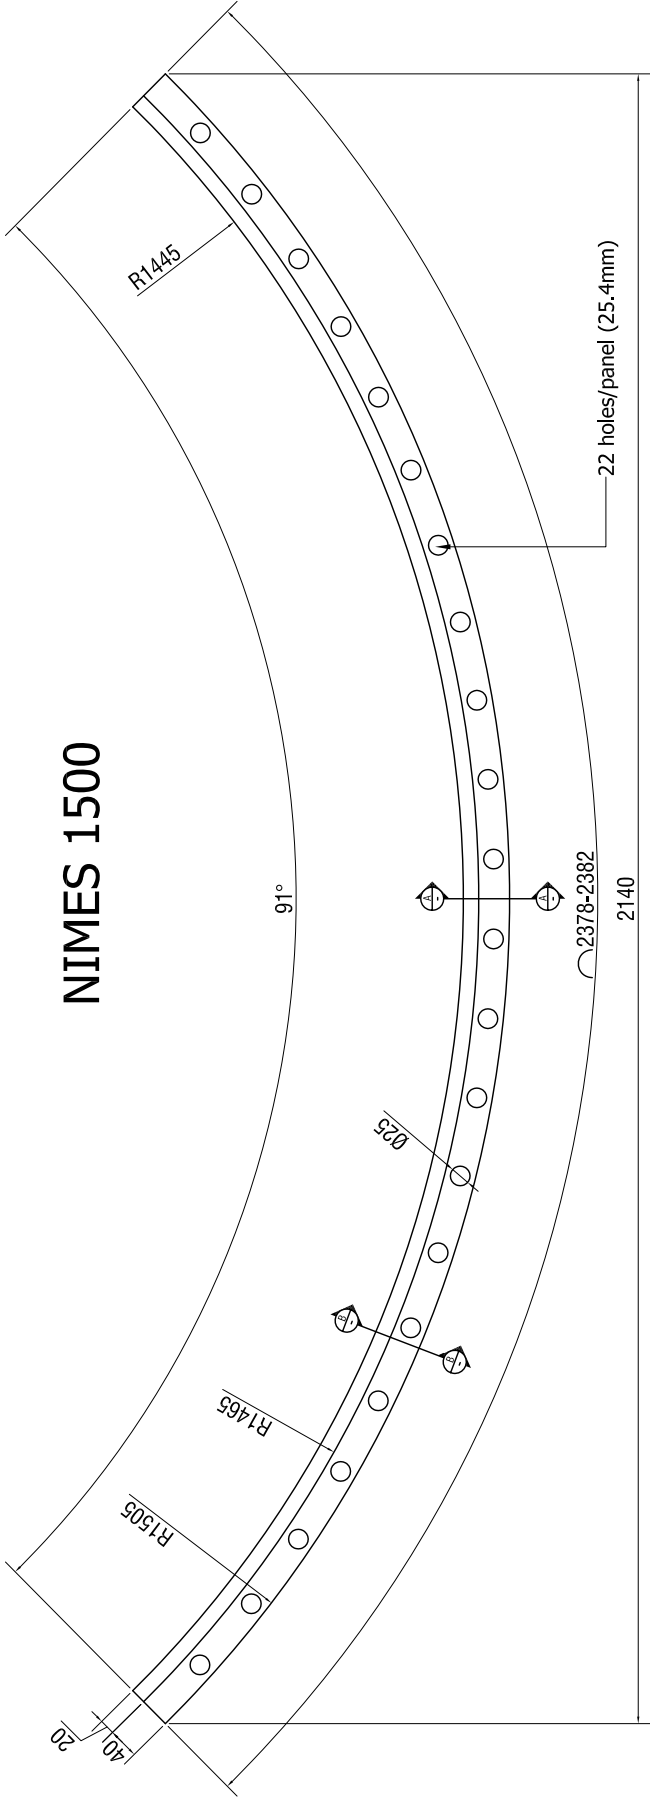

SECTION-B-B

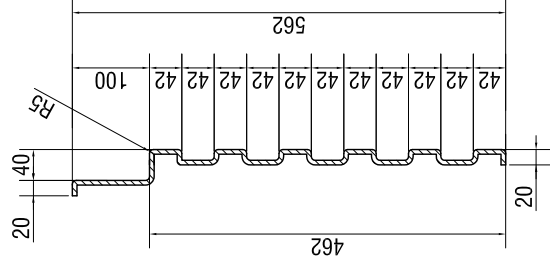

SECTION-A-A

FILE NAME	FSCM NO	SHEET	SCALE
SIZE			
DRAWN			
CHECK			
APPR.			
ISSUED			
REV			
CONTRACT NO			
DUSCHOLUX,RAK			
DWG NO			